

Addendum No. 1

DATE: July 19, 2023

Project: WHA Job No. 2023-348171
Drainage/Retaining Wall
689-1 32 Oberlin Street

In accordance with documents prepared by: *Worcester Housing Authority.*

TO: ALL PLANHOLDERS--BIDDERS--PROPOSERS--CONTRACTORS

This Addendum No. 1 forms part of and modifies the Construction Documents dated 7/2023. Acknowledge receipt of this Addendum in the space provided on the FORM FOR GENERAL BID. Failure to do so may subject the bidder to disqualification.

The attention of bidders submitting bids for the above subject project is called to the following addendum to the specifications and drawings. The items set forth herein, whether of omission, addition, substitution, or clarifications are all to be included in and form a part of the bid submitted.

This Addendum consists of ITEM 1 which is hereby incorporated into the Bidding Documents:

REVISION TO DRAWINGS:

ITEM NO. 1: Replace the following Drawings in their entirety. (See Attached)
- C-3 Retaining Wall Details

**FAILURE TO ACKNOWLEDGE THIS ADDENDUM ON YOUR BID FORMS
MAY BE CAUSE FOR BID REJECTION.**

ATTACHMENTS:

C-3 Retaining Wall Details

END OF ADDENDUM NO. 1


WHA
32 Oberlin St.

Retaining Wall
Details

Project Number 348171
Date 7/5/2023
Drawn By BMF
Checked By BMF

C-3


Scale: As Noted

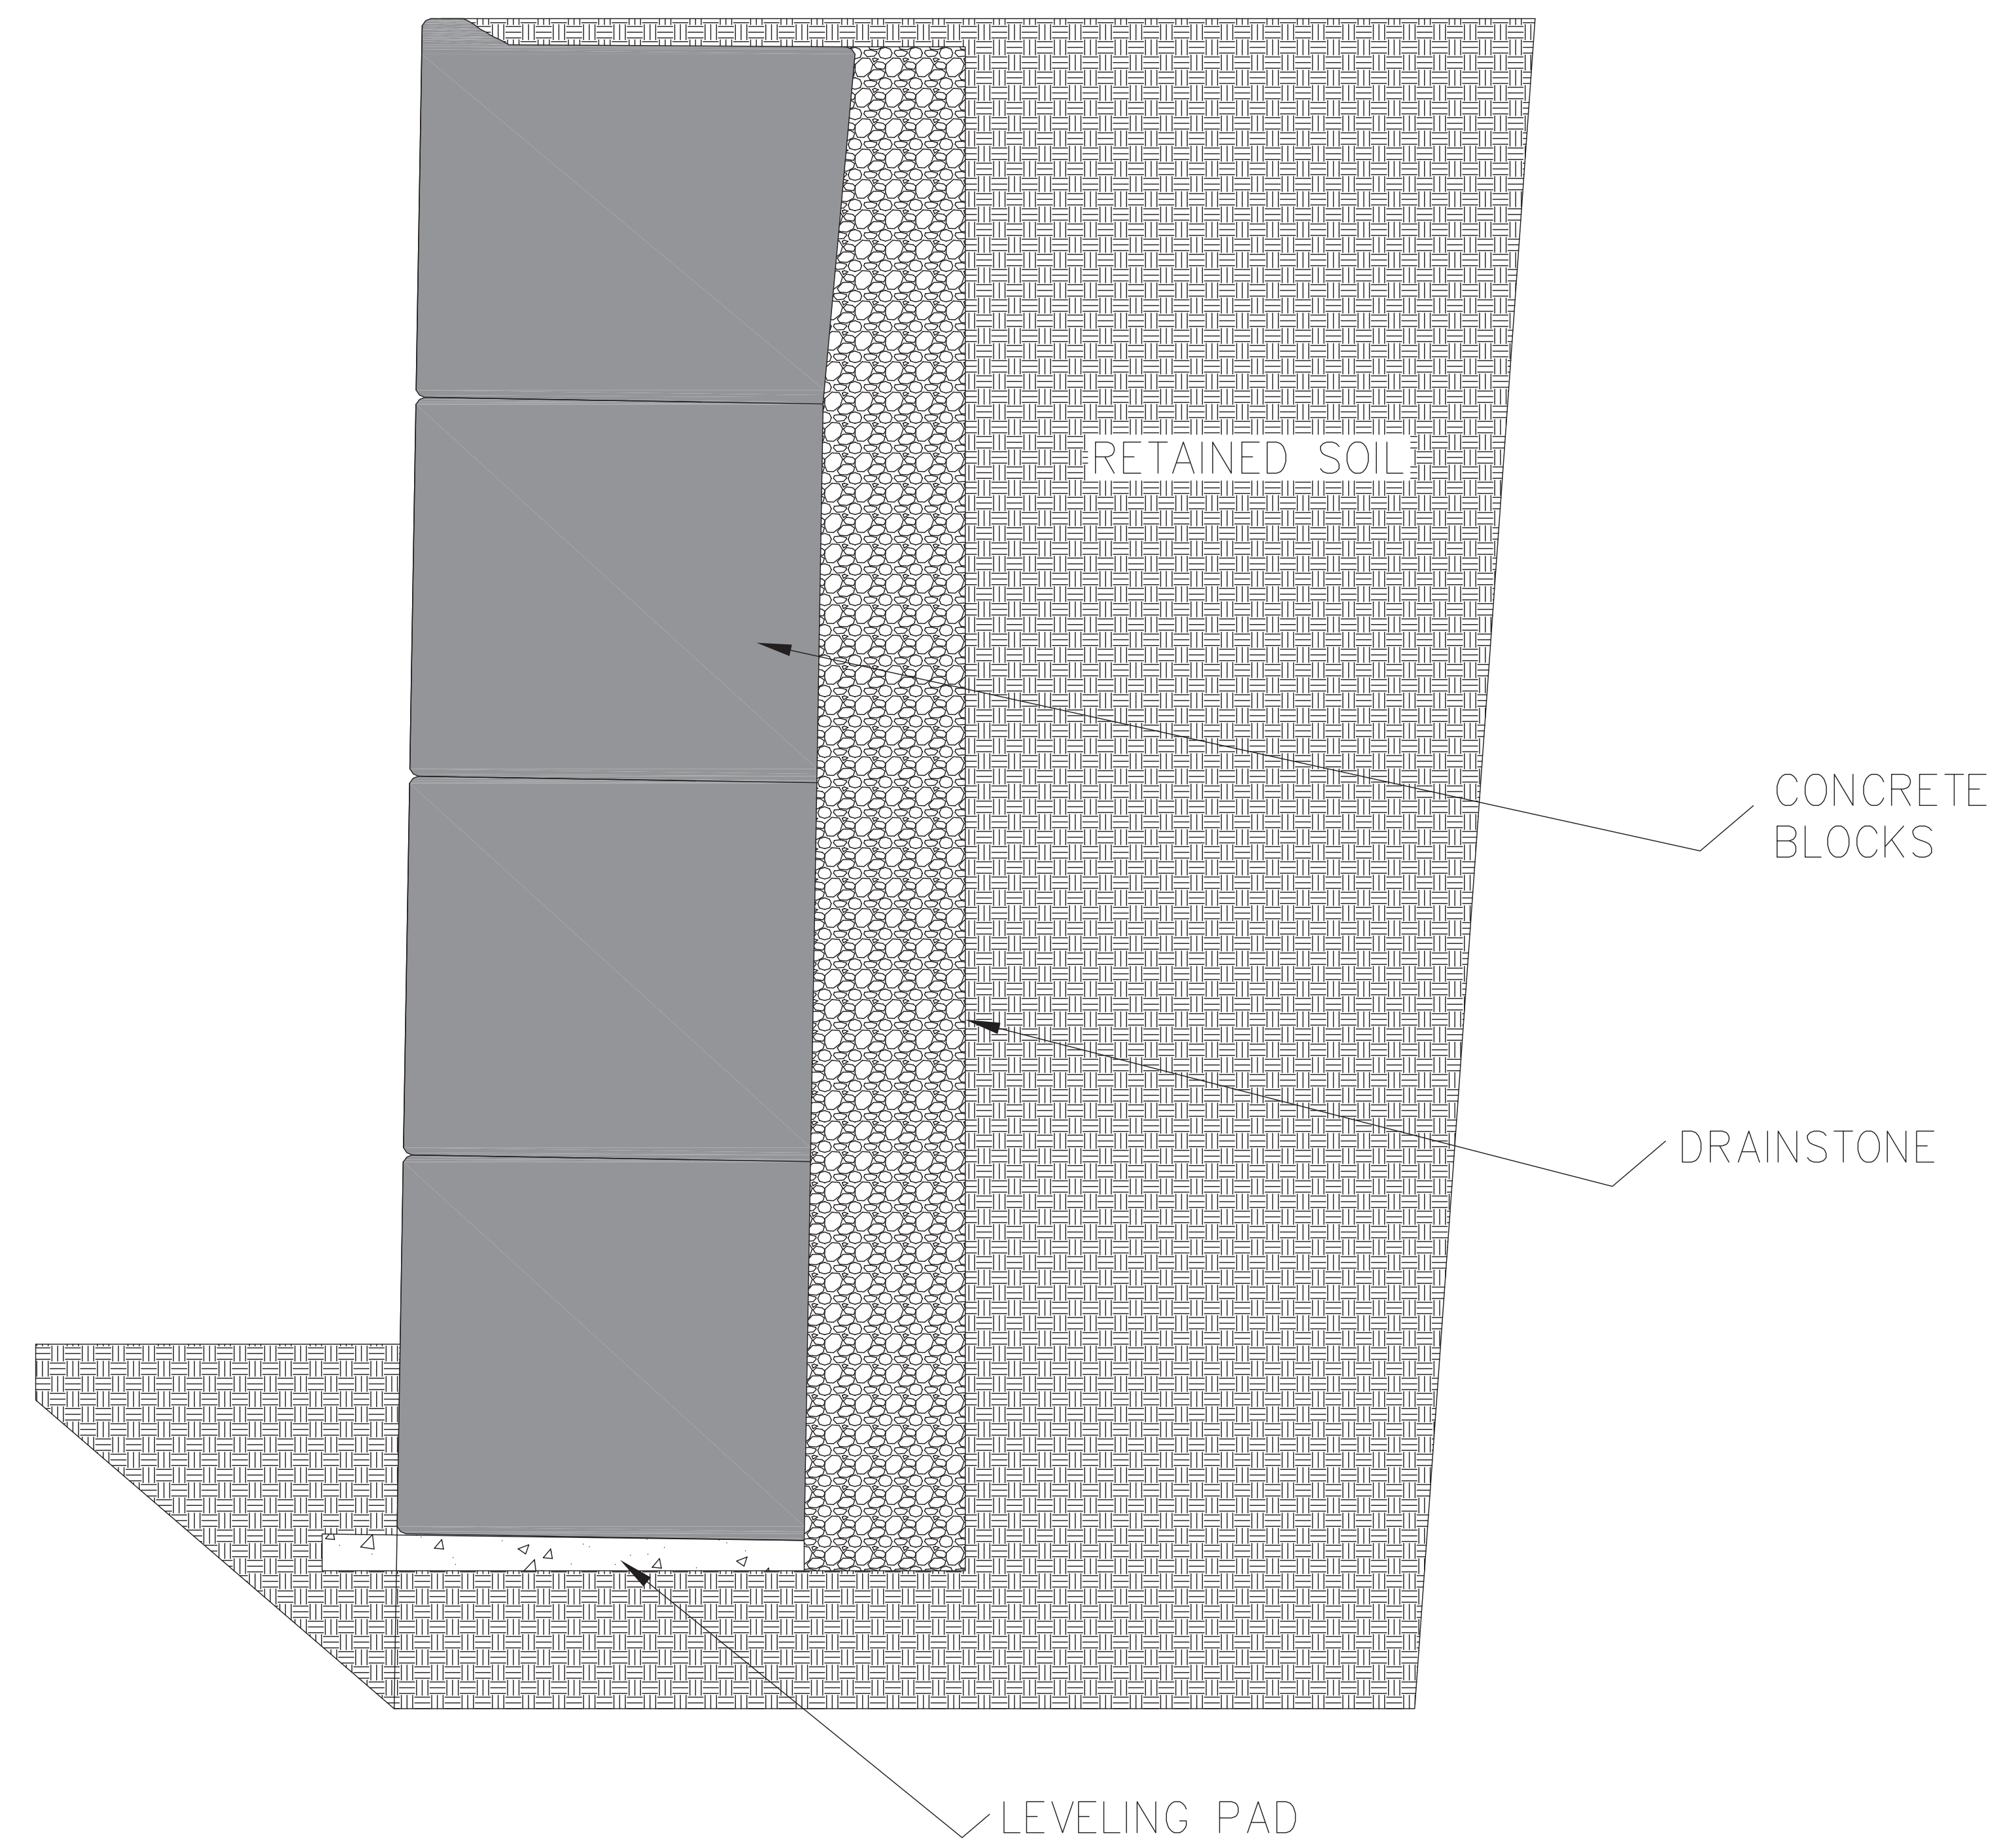

1 CONCRETE BLOCK RETAINING WALL SECTION

SCALE: 3/4"=1'

NOTES:
1. BLOCK FINISH SHALL BE SIMILAR TO EXISTING.

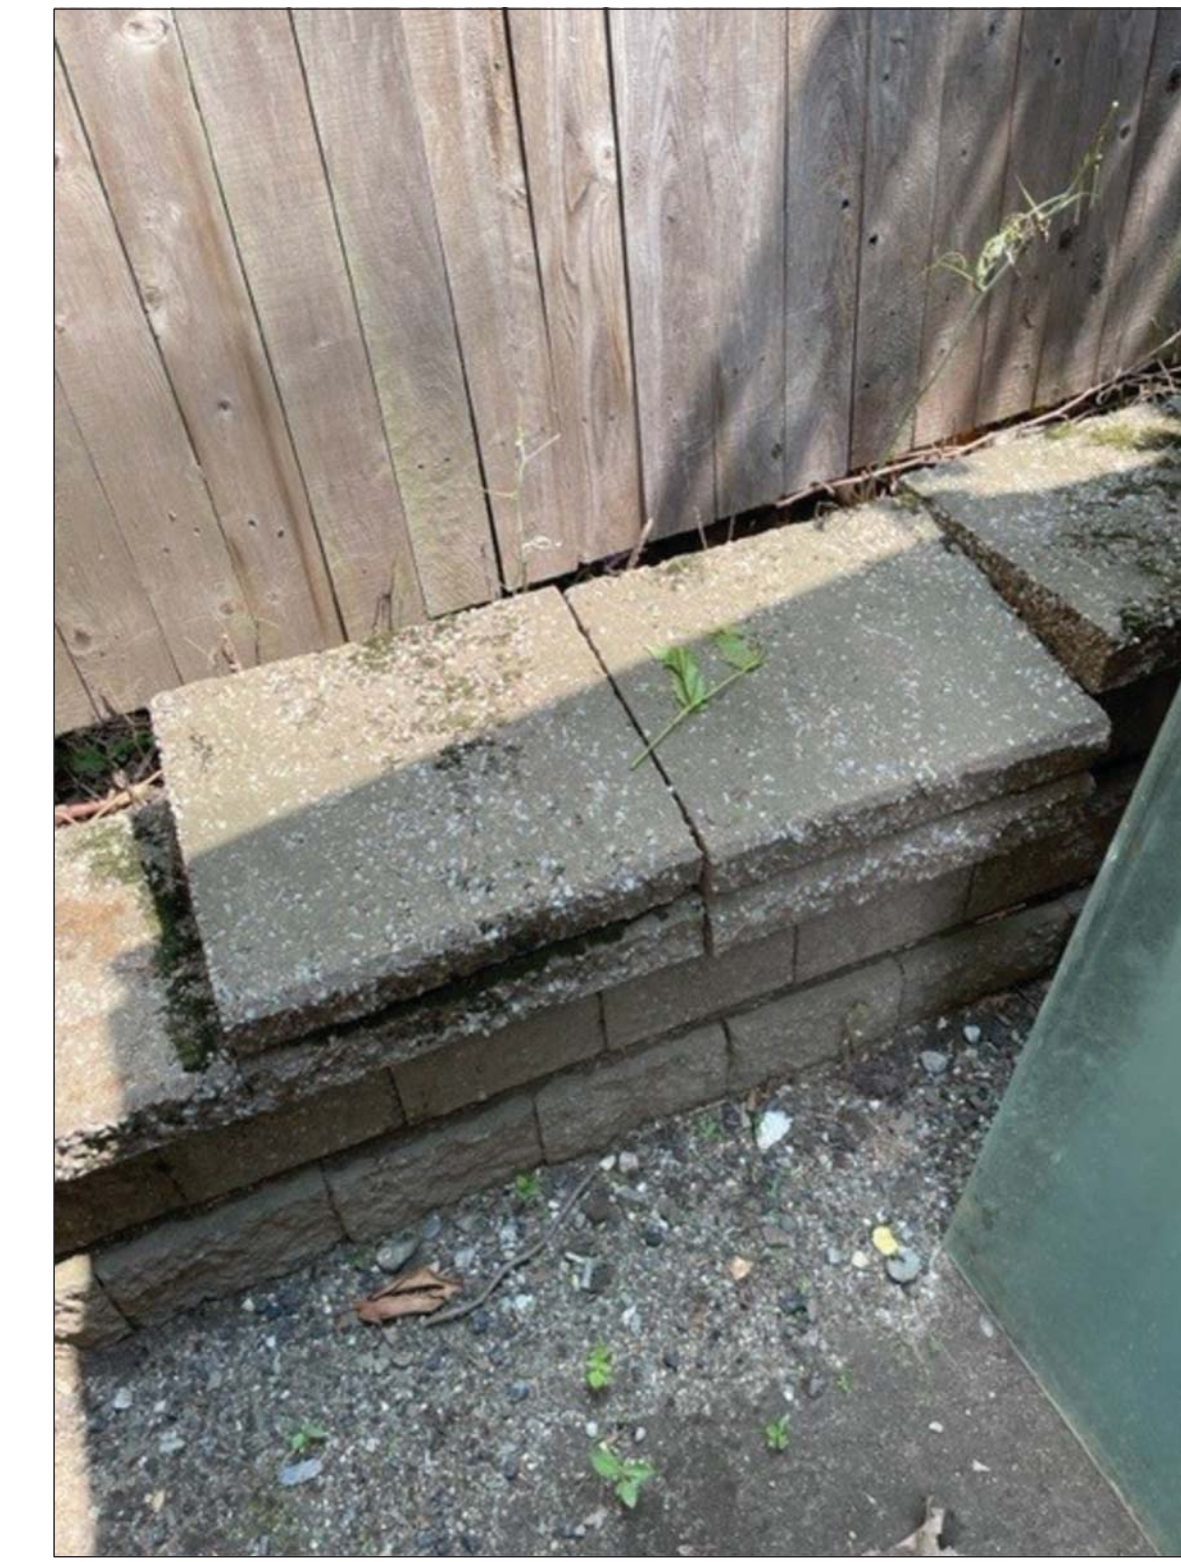

2 EXISTING RETAINING WALL



3 EXISTING RETAINING WALL